


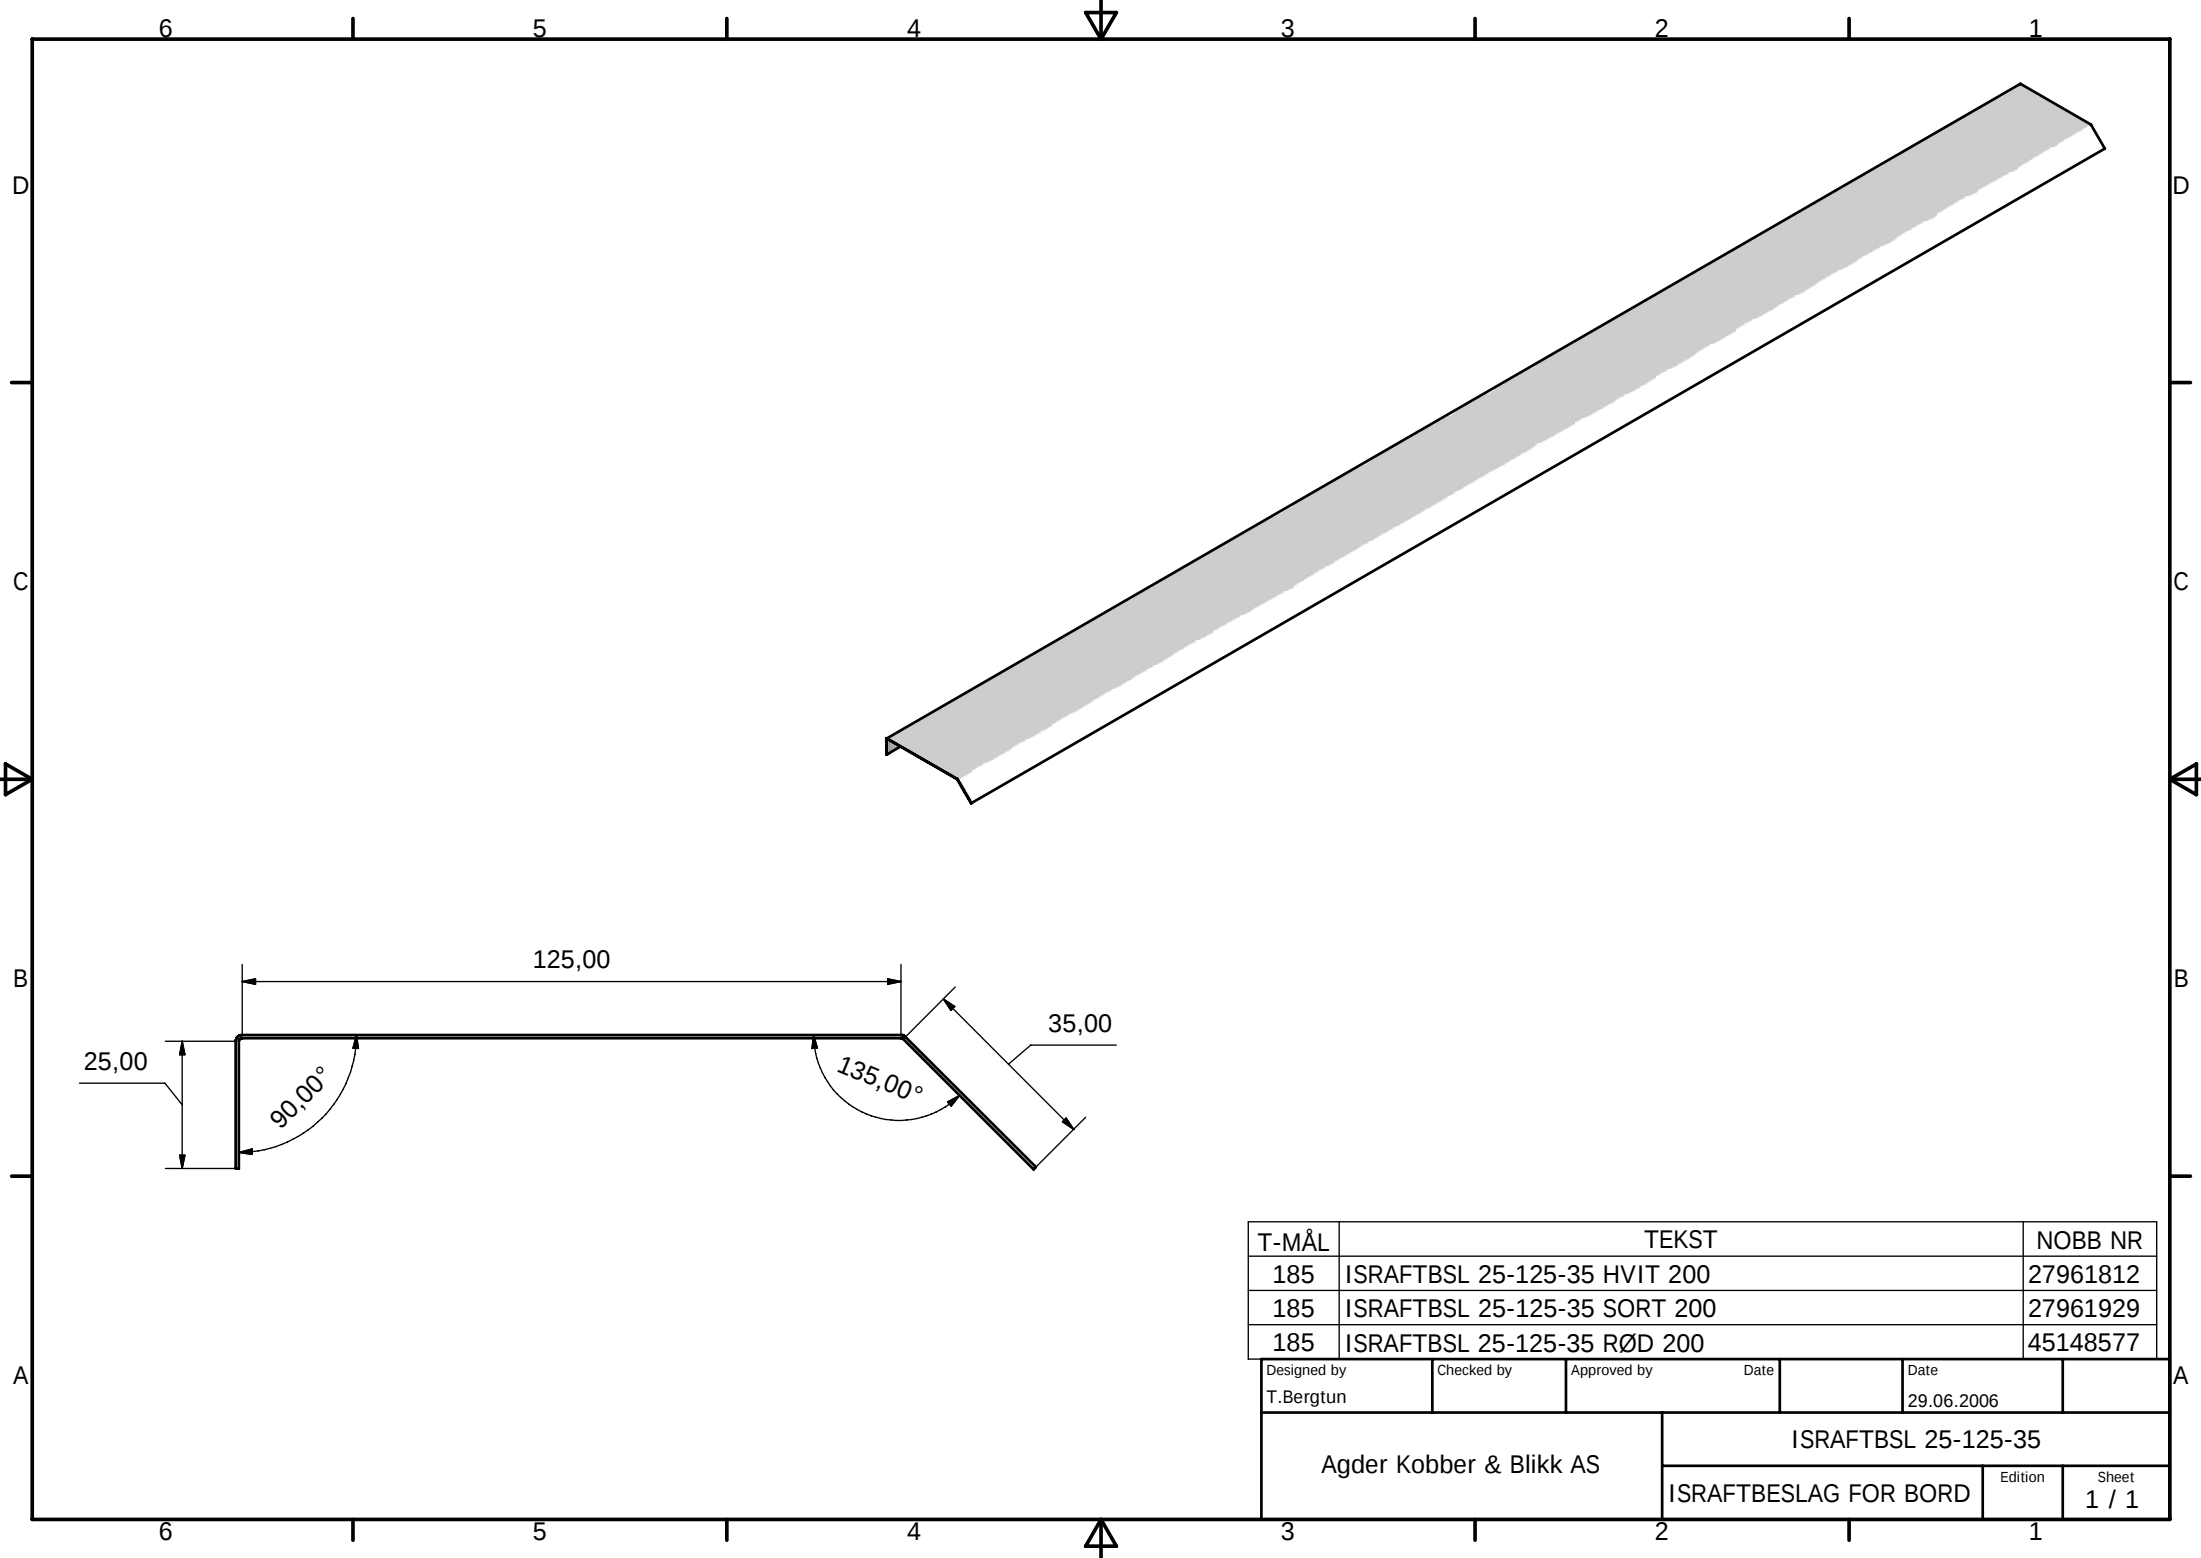

T-MÅL	TEKST		NOBB NR
185	ISRAFTBSL 25-125-35 HVIT 200		27961812
185	ISRAFTBSL 25-125-35 SORT 200		27961929
185	ISRAFTBSL 25-125-35 RØD 200		45148577
Designed by T.Bergtun		Checked by	Approved by
			Date 29.06.2006
Agder Kobber & Blikk AS		ISRAFTBSL 25-125-35	
		ISRAFTBESLAG FOR BORD	Edition 1 / 1