
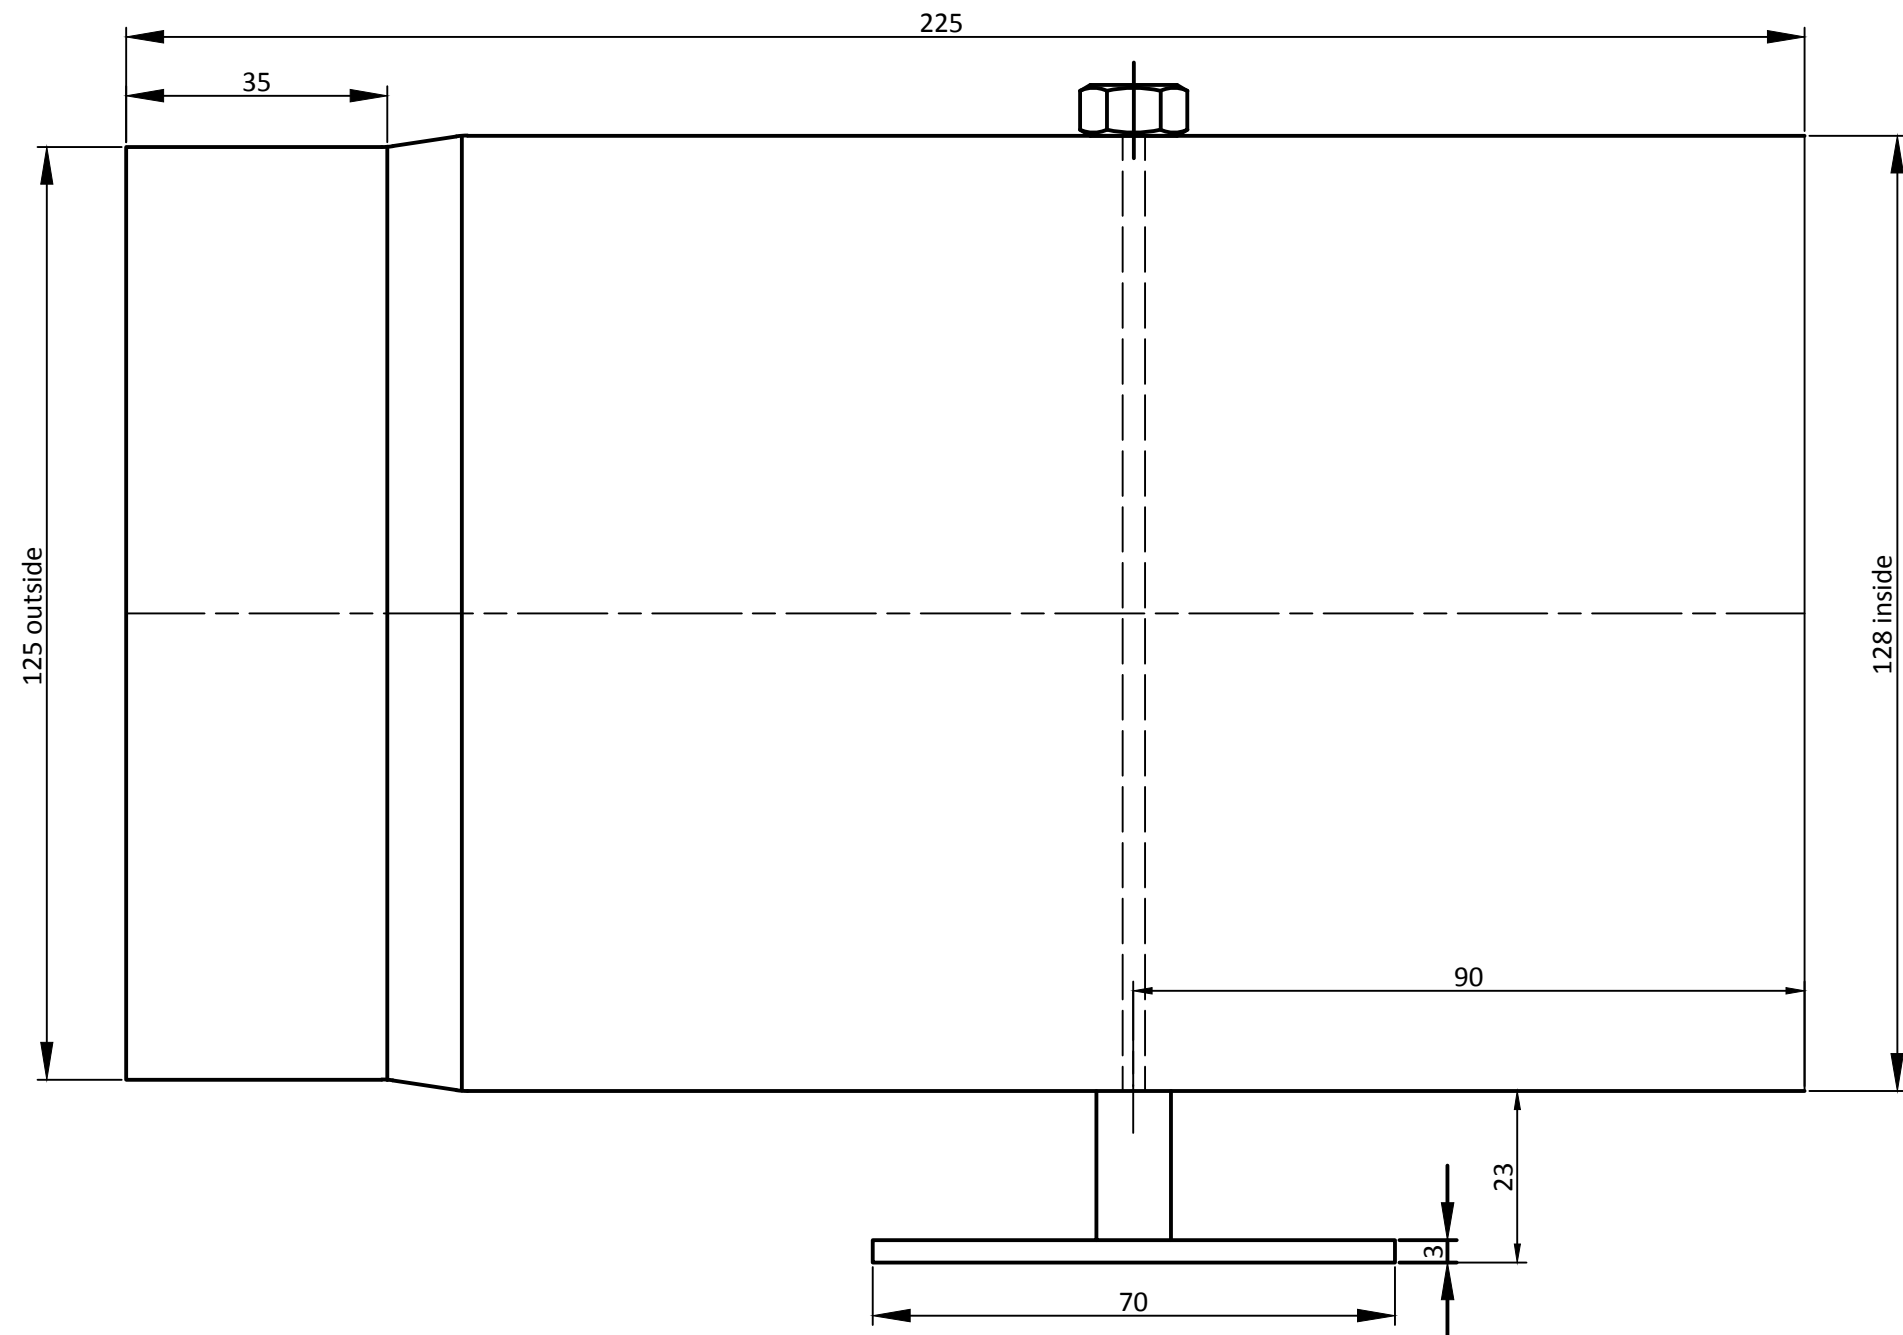


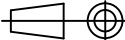

|   |                      |   |                        |                                                                                       |  |                         |  |
|---|----------------------|---|------------------------|---------------------------------------------------------------------------------------|--|-------------------------|--|
| Dato / Date<br>18.09.14                                                                                           | Tegnet / Drawn<br>ME | Proj.metode / Proj.method<br> | Målestokk / Scale<br>- |  |  |                         |  |
| Kontr. / Checked                                                                                                  | Godkjent / Approved  | Format / Size   |                        |                                                                                       |  |                         |  |
| Tittel / Title<br><br>Rett rør m/spjeld<br><br>Sort lakkert - Ø125-225 1 mm<br>Pipe w/flue damper - Painted Black |                      |   |                        | Erstatning for / Repl. for                                                            |  | Erstattet av / Repl. by |  |
|   |                      |   |                        | Tegningsn. / Drawing n.                                                               |  | Endring / Rev.          |  |
|   |                      |   |                        | 10399                                                                                 |  |                         |  |
|   |                      |   |                        |                                                                                       |  |                         |  |
| Henvisning / Ref.                                                                                                 |                      | Beregning / Calculation                                                                                            |                        | Filnavn / File name                                                                   |  |                         |  |