


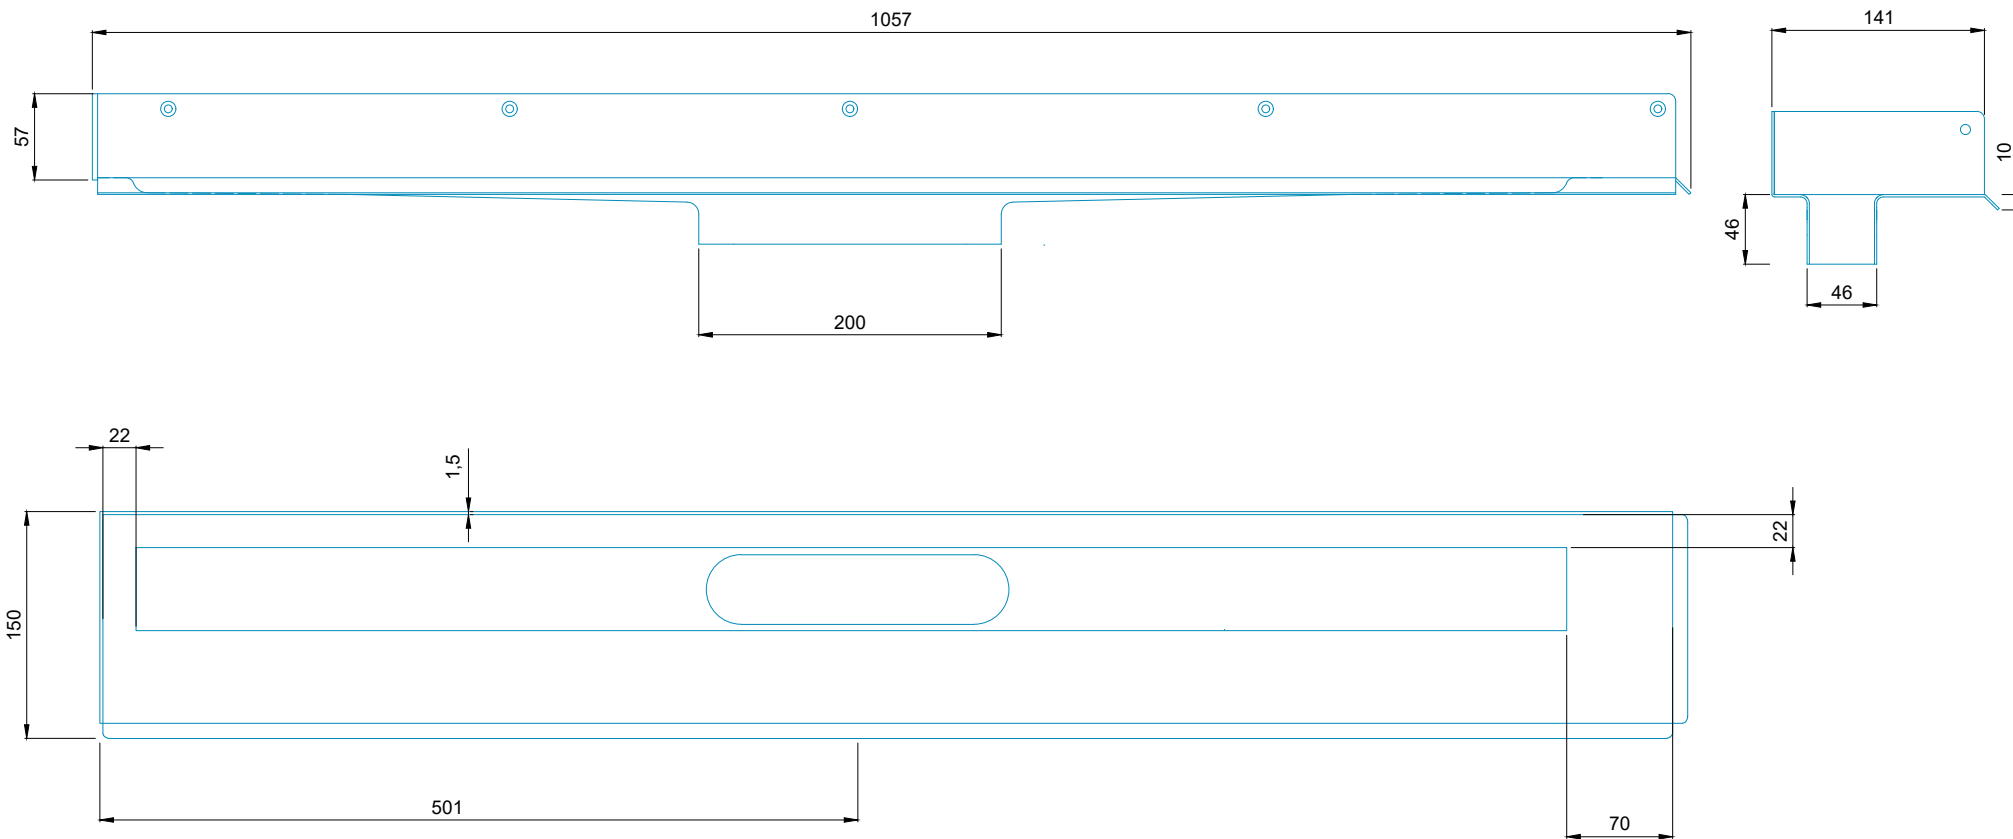

Afløbsarmatur | venstre vægflange, 1000

Drain unit | left wall flange, 1000

06-10-2022

Art - no. 1002.1000

1:5

 **unidrain®**

Unidrain A/S, Ejby Industrivej 40, DK-2600 Ejby
T +45 3910 1033 | www.unidrain.dk